


KNOX COUNTY, TENN.

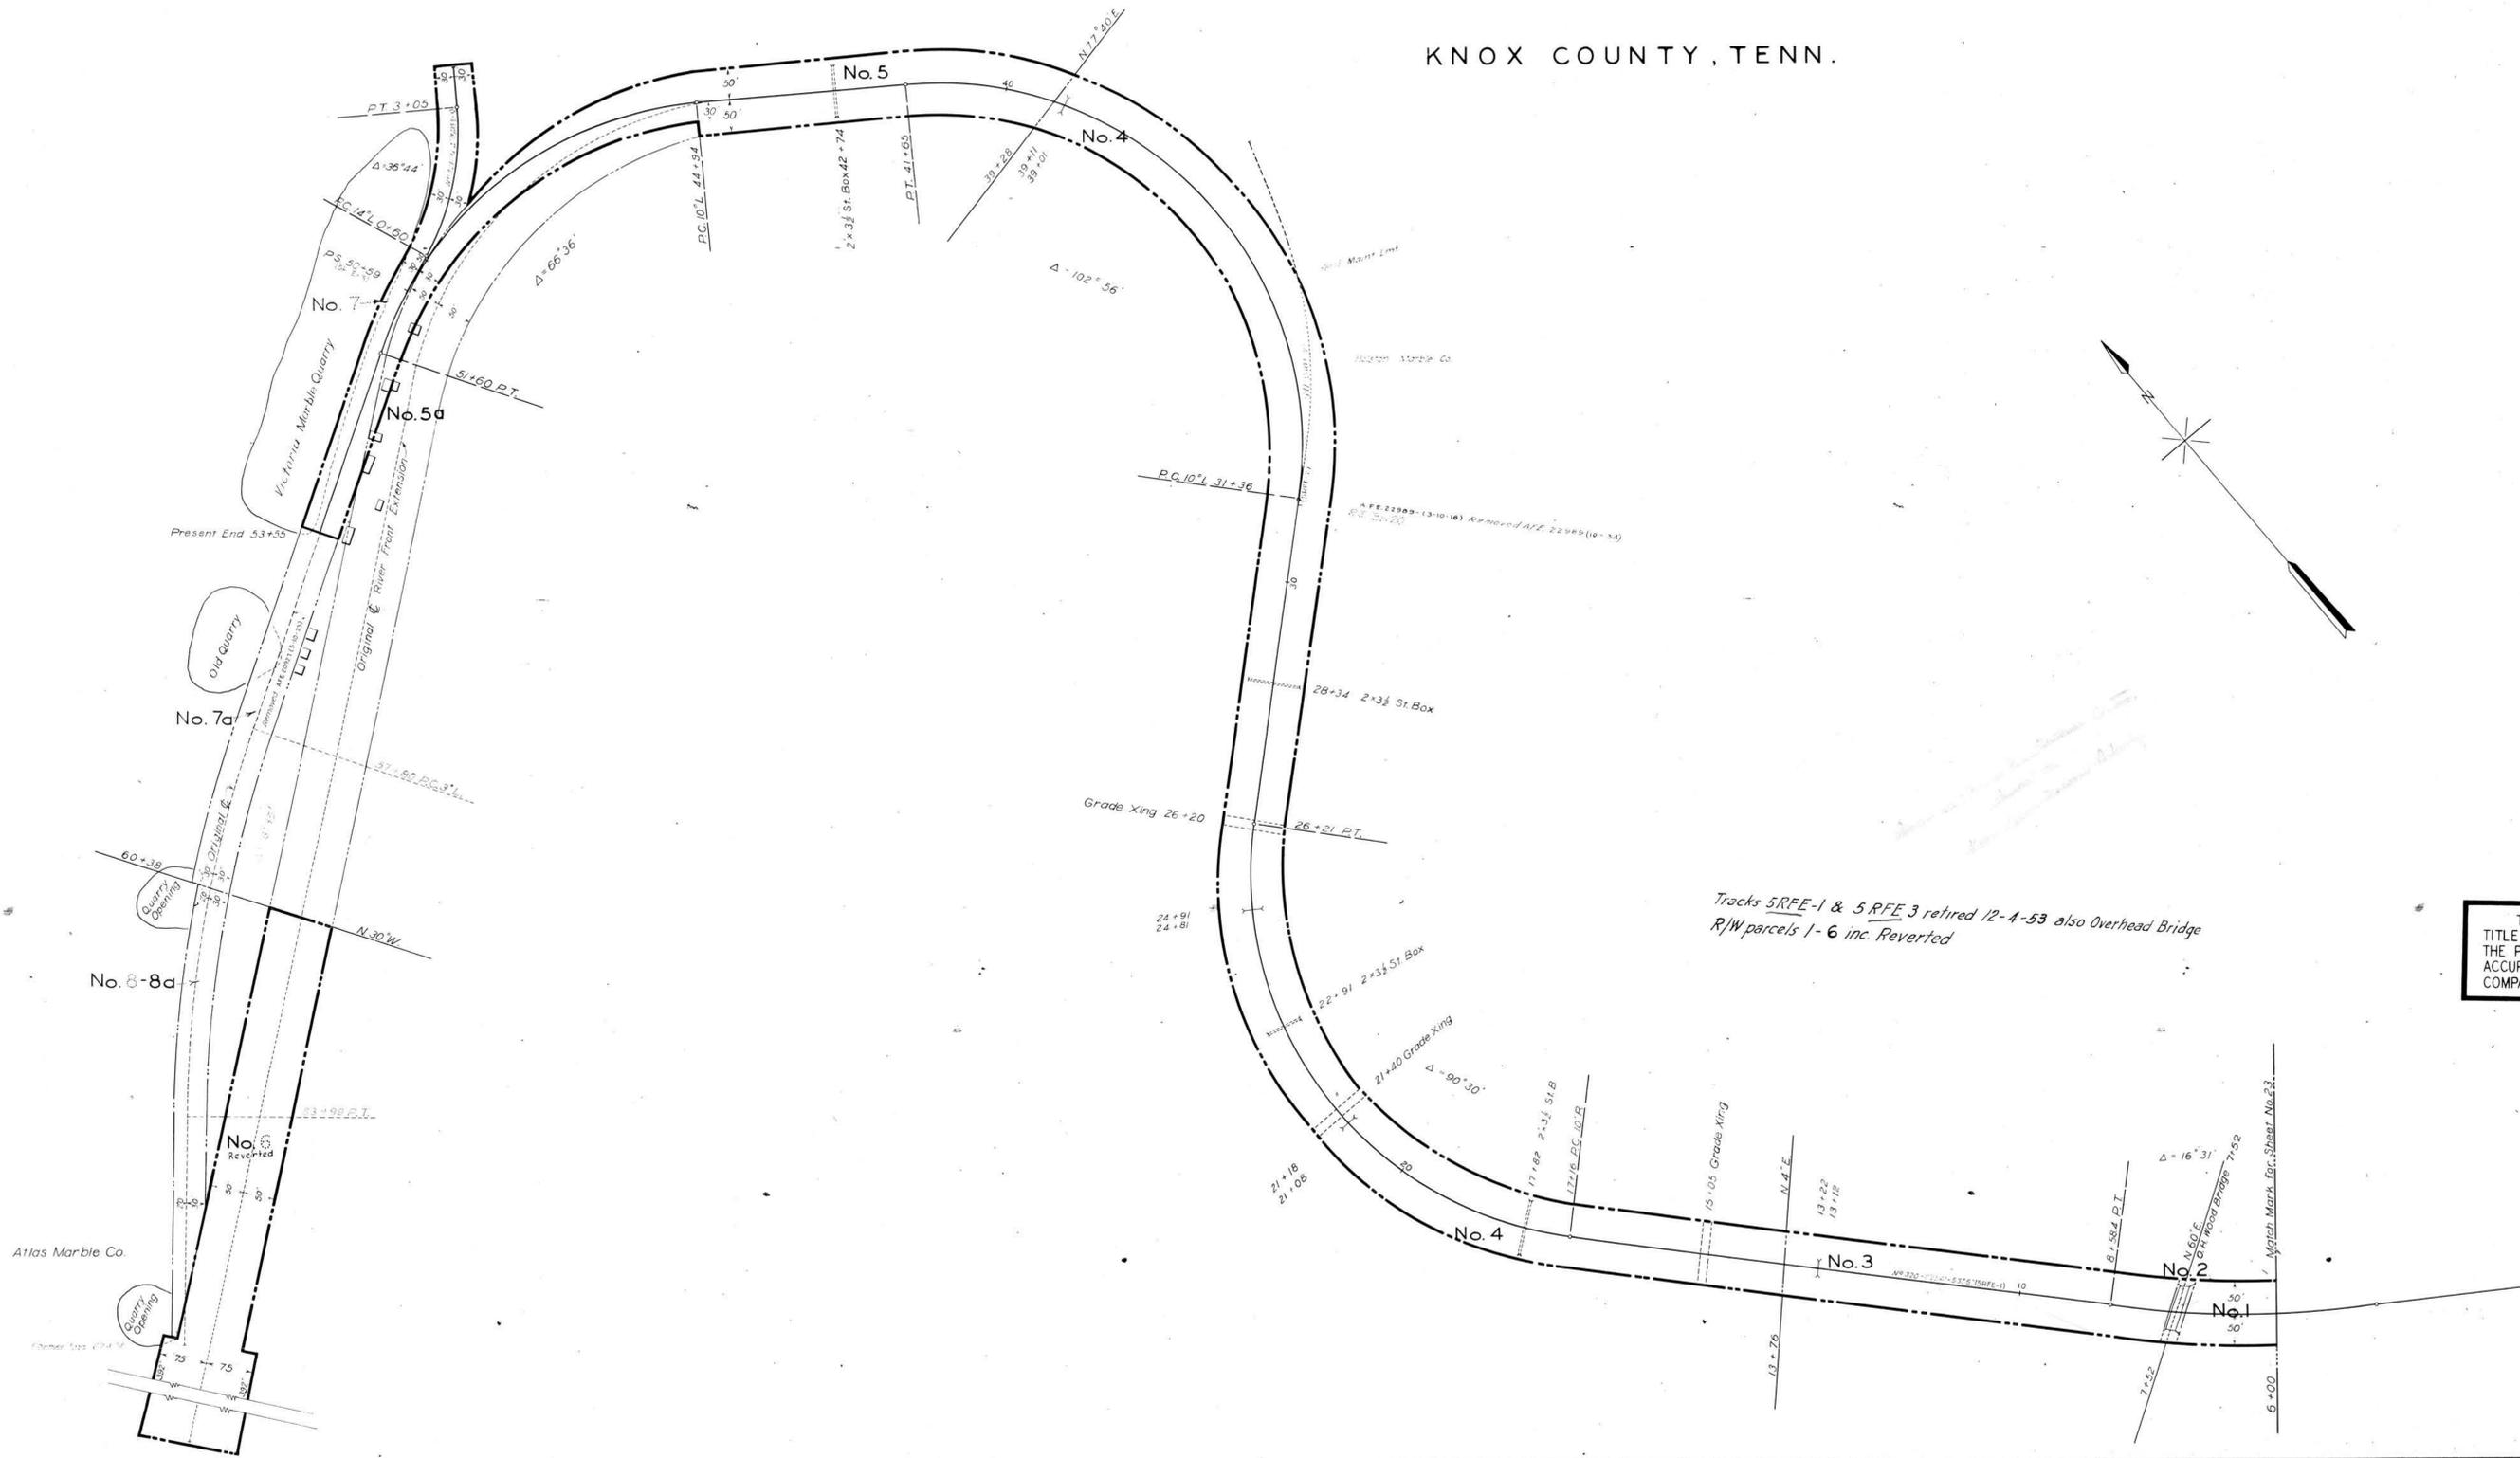

Tracks 5RFE-1 & 5RFE-3 retired 12-4-53 also Overhead Bridge  
R/W parcels 1-6 inc. Reverted

THIS MAP WAS NOT PREPARED OR INTENDED FOR USE AS A REAL ESTATE TITLE MAP. THE RAILWAY COMPANY DOES NOT REPRESENT OR SUGGEST THAT THE PROPERTY LINES AND RIGHT-OF-WAY LINES SHOWN ON THE MAP ARE ACCURATE, OR THAT ANY OTHER INFORMATION ON THE MAP IS CORRECT. THE COMPANY DOES NOT REPRESENT THAT IT HAS CHECKED THIS MAP FOR ACCURACY.

TRACK NUMBERS REFER TO I.C.C. LIST NUMBERS

**STATION MAP**  
**SOUTHERN RAILWAY COMPANY**  
 Operated by the  
**SOUTHERN RAILWAY COMPANY**  
 KNOXVILLE DIVISION

STATION 6+00 TO STATION 67+56  
 SCALE: 1 IN. = 100 FT. DECEMBER 31, 1927

Office of Special Engineer  
 Washington, D. C.  
 STATIONING REFERS TO I.C.C. INVENTORY CHAINING, 1916

V63  
27

047-043

Tracks corrected to Dec. 31, 1934