


NO.	GRANTOR	GRANTEE	INSTRUMENT	DATE	RECORD	CUST. NO.	REMARKS
1	Jas. L. Bell	N. & W. R. R. Co.	Deed	Jan. 16, 1855	Office of Secretary	3167	See Note 1
2	A. M. Kelly et al	N. C. & St. L. Ry.	Deed	Oct. 15, 1906	DB 36-117-Oct. 20, 1906	1810	Title by possession
3	Mrs. M. A. Tummins et al	N. C. & St. L. Ry.	Deed	Nov. 13, 1906	DB 36-162-Nov. 14, 1906	1808	Deed covers part of No. 4
4	Mrs. M. A. Tummins et al	N. C. & St. L. Ry.	Deed	Nov. 13, 1906	DB 36-162-Nov. 14, 1906	1808	
5	Mrs. M. A. Tummins et al	N. C. & St. L. Ry.	Deed	Nov. 13, 1906	DB 36-174-Nov. 20, 1906	1807	
6	R. L. Donegan	N. C. & St. L. Ry.	Deed	Nov. 15, 1906	DB 36-174-Nov. 20, 1906	1809	Deed covers part of No. 5
7	V. C. Donegan	N. C. & St. L. Ry.	Deed	Nov. 22, 1906	DB 36-171-Apr. 5, 1907	1807	
8	Standford Congdon	N. & W. R. R. Co.	Deed	June 21, 1859	Office of Secretary	3168	See Note 1
9	John A. Baker	N. & W. R. R. Co.	Deed	June 21, 1859	Office of Secretary	3169	See Note 1
10	Edwin L. Clark	N. C. & St. L. Ry.	Deed	Dec. 3, 1906	DB 36-223-Dec. 10, 1906	1811	
11	Edwin L. Clark	N. C. & St. L. Ry.	Deed	Dec. 3, 1906	DB 36-223-Dec. 10, 1906	1811	

NOTE 1- Deed provides for such additional right of way as may be required for the full and convenient construction use and maintenance of the railroad.  
 Road was built by the Nashville and Northwestern Railroad Company. See Minute Book V, page 485 of the Chancery records at Nashville for decree confirming sale to the Nashville and Chattanooga R.R. Co., whose name was later changed to the Nashville, Chattanooga & St. Louis Railway.



On this sheet all the fences along the track are the property of the N. C. & St. L. Ry.

RIGHT-OF-WAY AND TRACK MAP  
 NASHVILLE, CHATTANOOGA AND ST. LOUIS RY.  
 NASHVILLE DIVISION  
 STATION 2453+43 TO STATION 2565+08  
 SCALE 1 IN. = 200 FT. JUNE 30, 1916  
 OFFICE OF CHIEF ENGINEER  
 NASHVILLE, TENN.  
 M.P. 465 to 485

022-017